
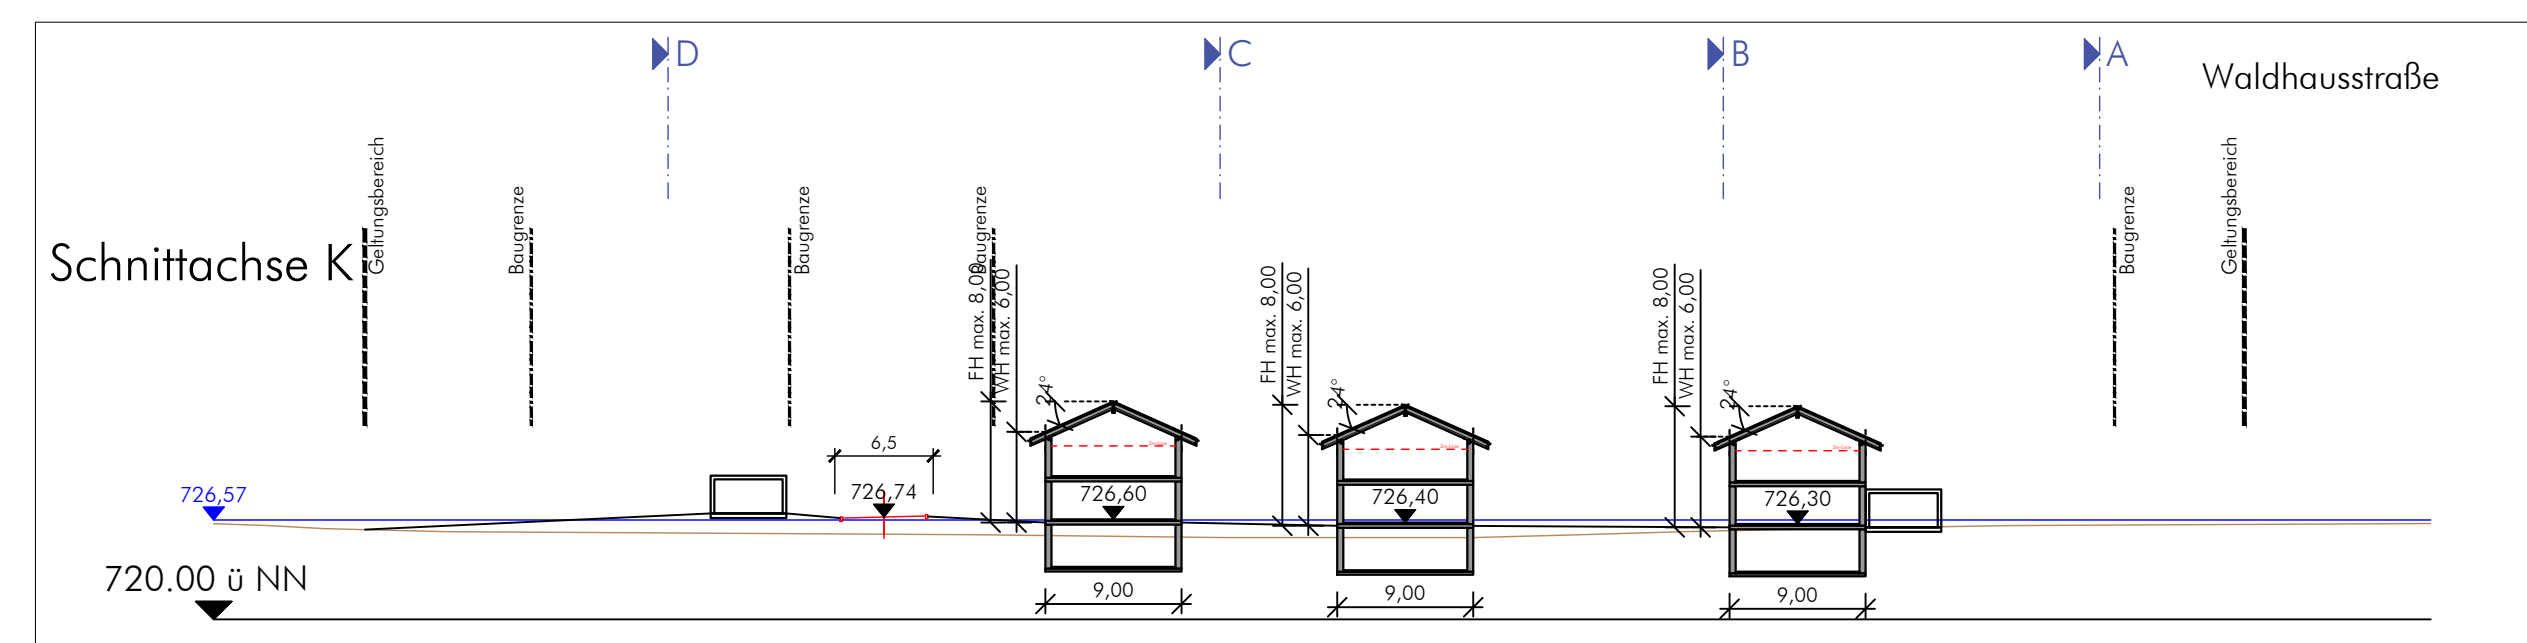


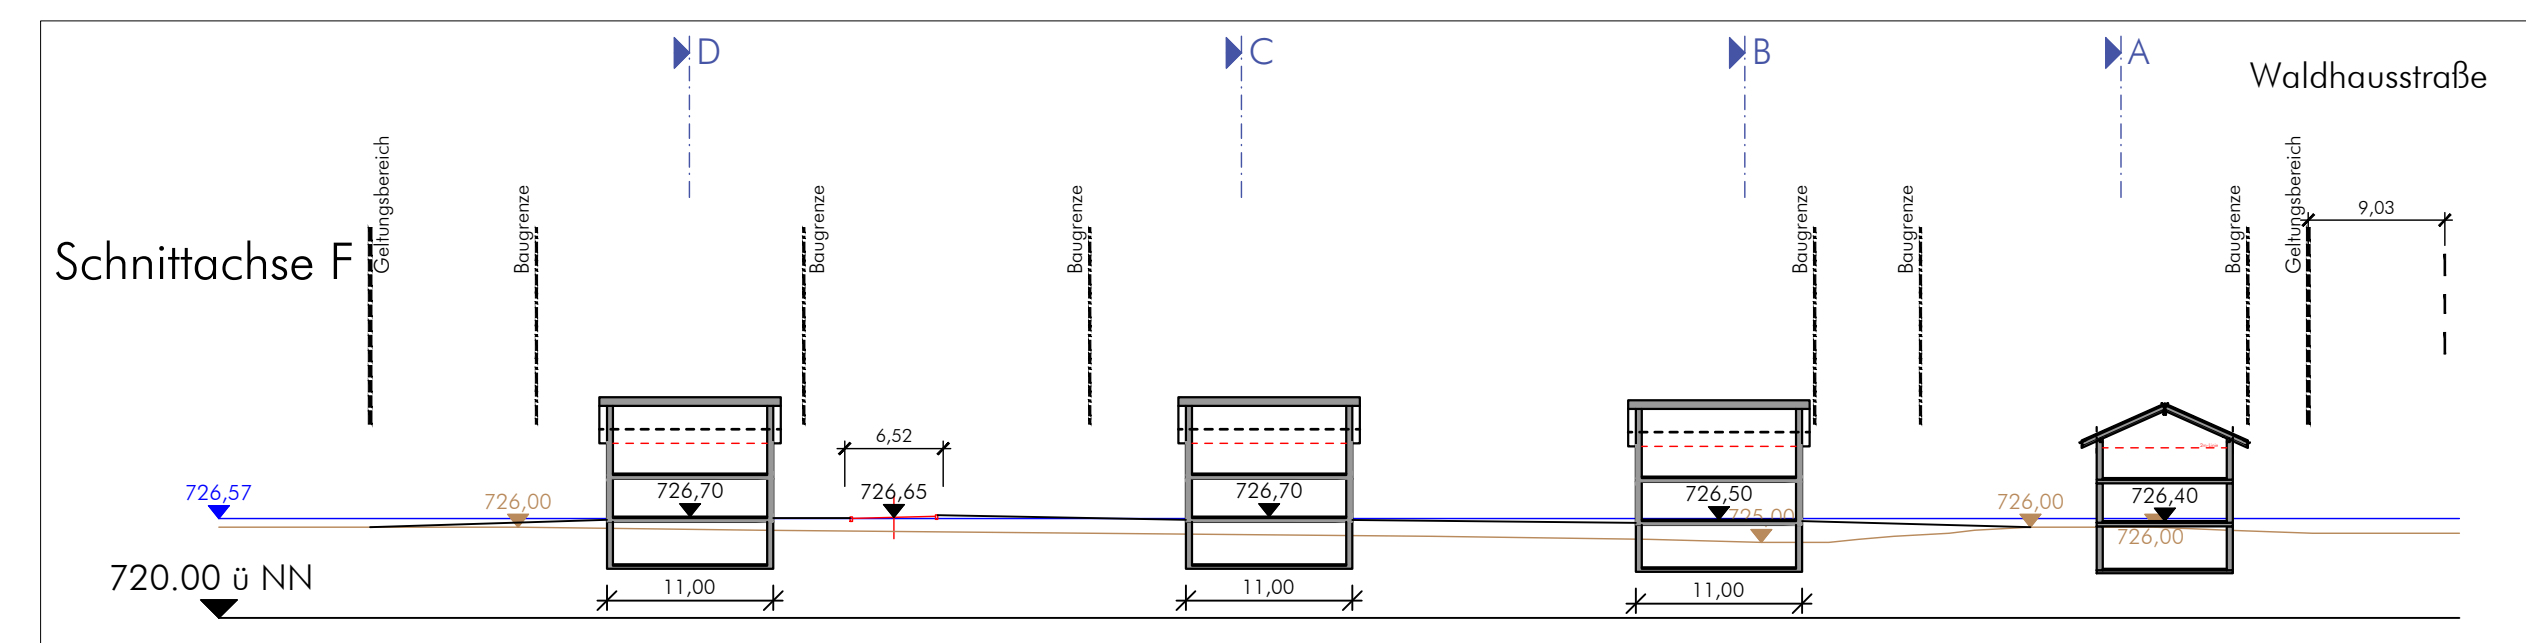

Entwurf
Ld.F. vom 17.11.2019